


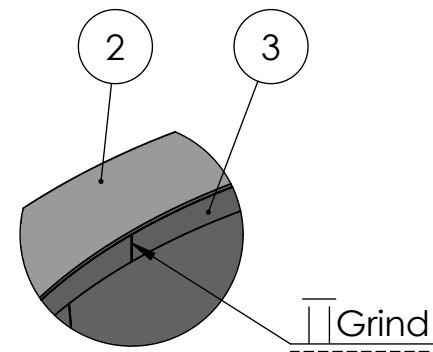
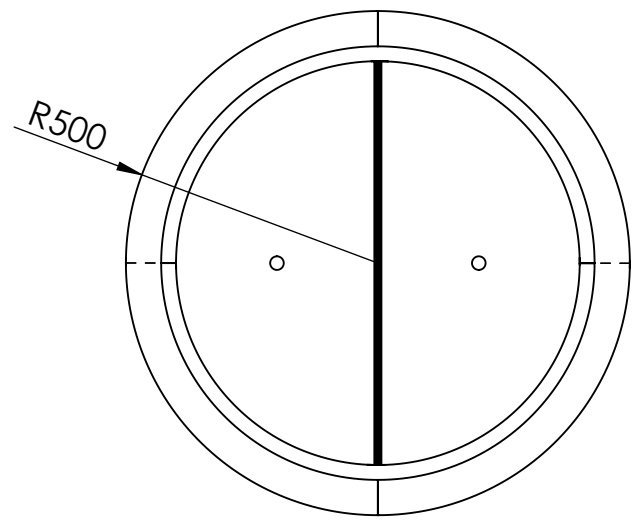





DETAIL C
SCALE 1 : 5

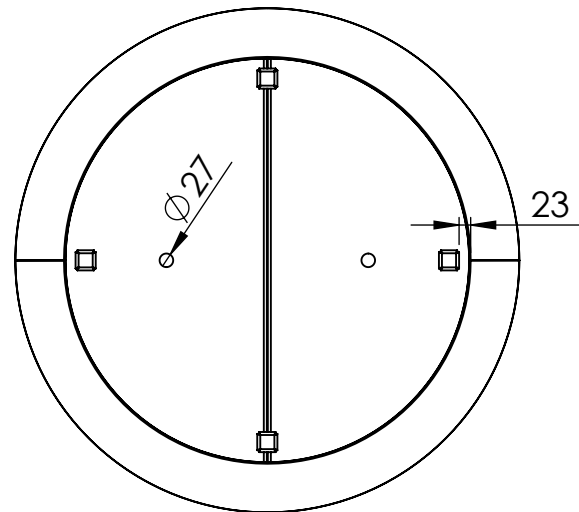


DRAWN	Benny Dijkhuis	DATE	13-11-2019		TITLE:	3 mm Aluminium	
REVISION	Luuk van der Heuvel	DATE	27-11-2019		Drawing:	AC5 1000x1000	A3
				Liessentstraat 4, 5405 AG Uden (NL). † 0031 (0)413 - 27 41 68. e info@adezz.com, i www.adezz.com			
Color:	---	Mass (kg):	29.09	SCALE:	1:15	SHEET 1 OF 7	

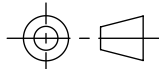

DETAIL B
SCALE 1 : 5

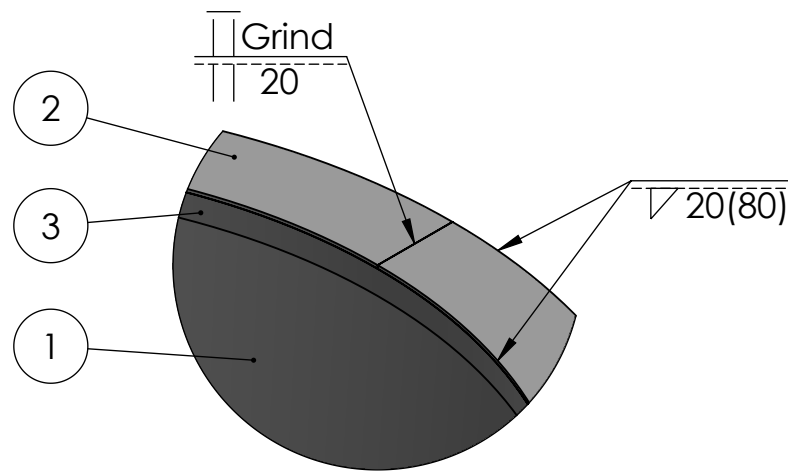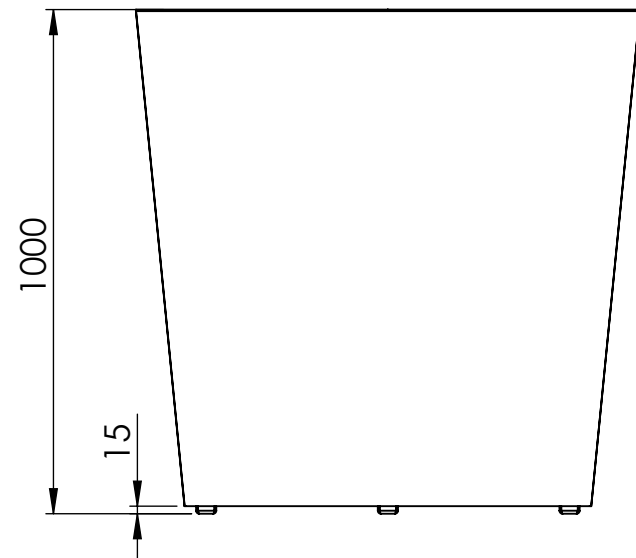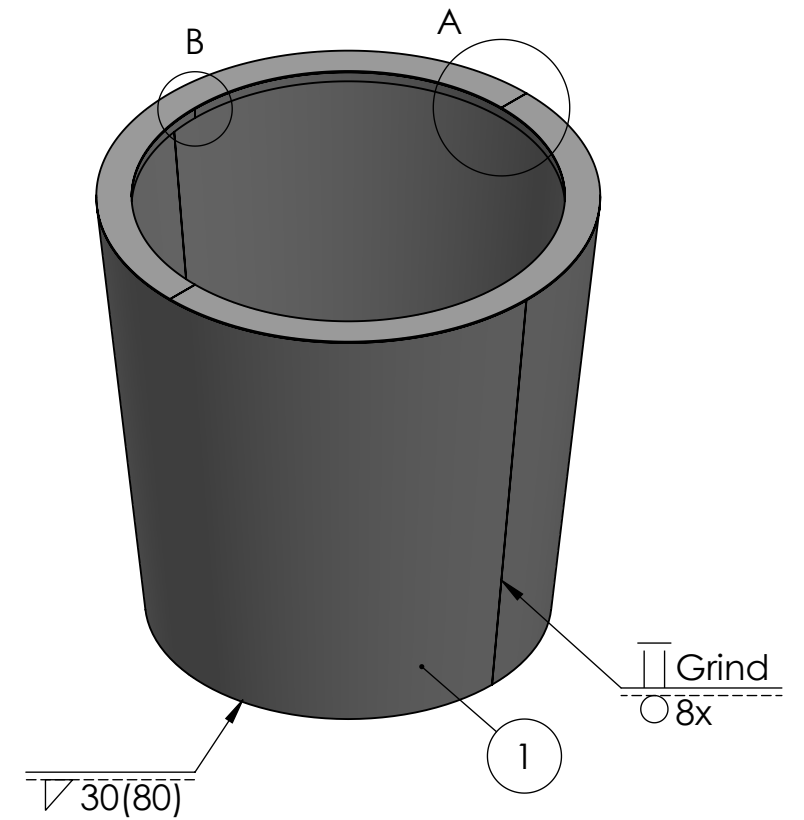


DETAIL A
SCALE 1 : 5

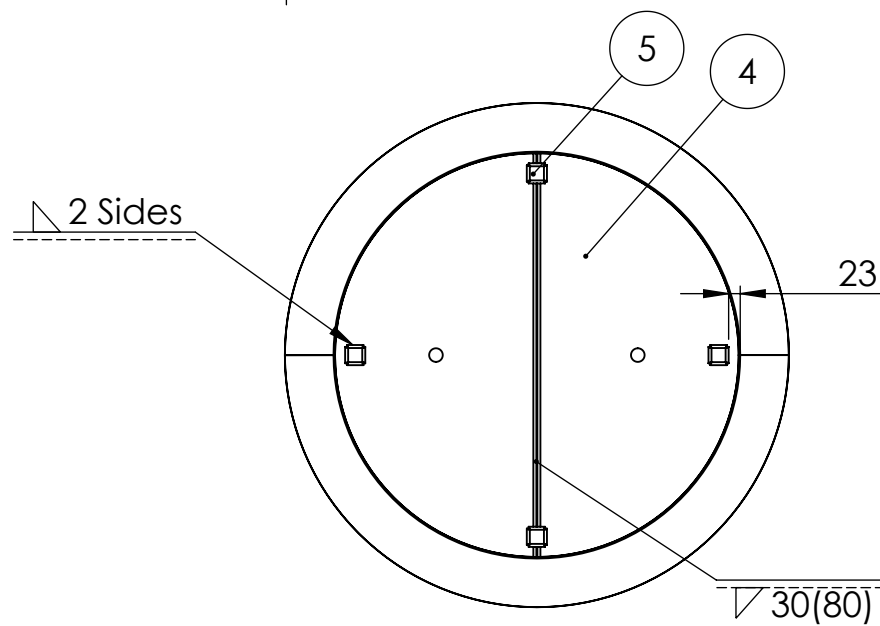

ITEM NO.	PART NUMBER	THICKNESS	DESCRIPTION	QTY.
1	AC5 wall	3 mm	Aluminium	2
2	AC5 top	3 mm	Aluminium	2
3	AC5 innerring	3 mm	Aluminium	2
4	AC5 bottom	3 mm	Aluminium	2
5	AC5 feet	3 mm	Aluminium	4

DRAWN	Benny Dijkhuis	DATE	13-11-2019
REVISION	Luuk van der Heuvel	DATE	27-11-2019

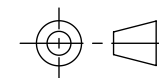


TITLE:
AC5

ADEZZ[®]
WE PRODUCE GARDEN PRODUCTS FOR PROFESSIONALS

Liessentstraat 4, 5405 AG Uden (NL).
† 0031 (0)413 - 27 41 68.
e info@adezz.com, i www.adezz.com

Drawing: **AC5 1000x1000** **A3**

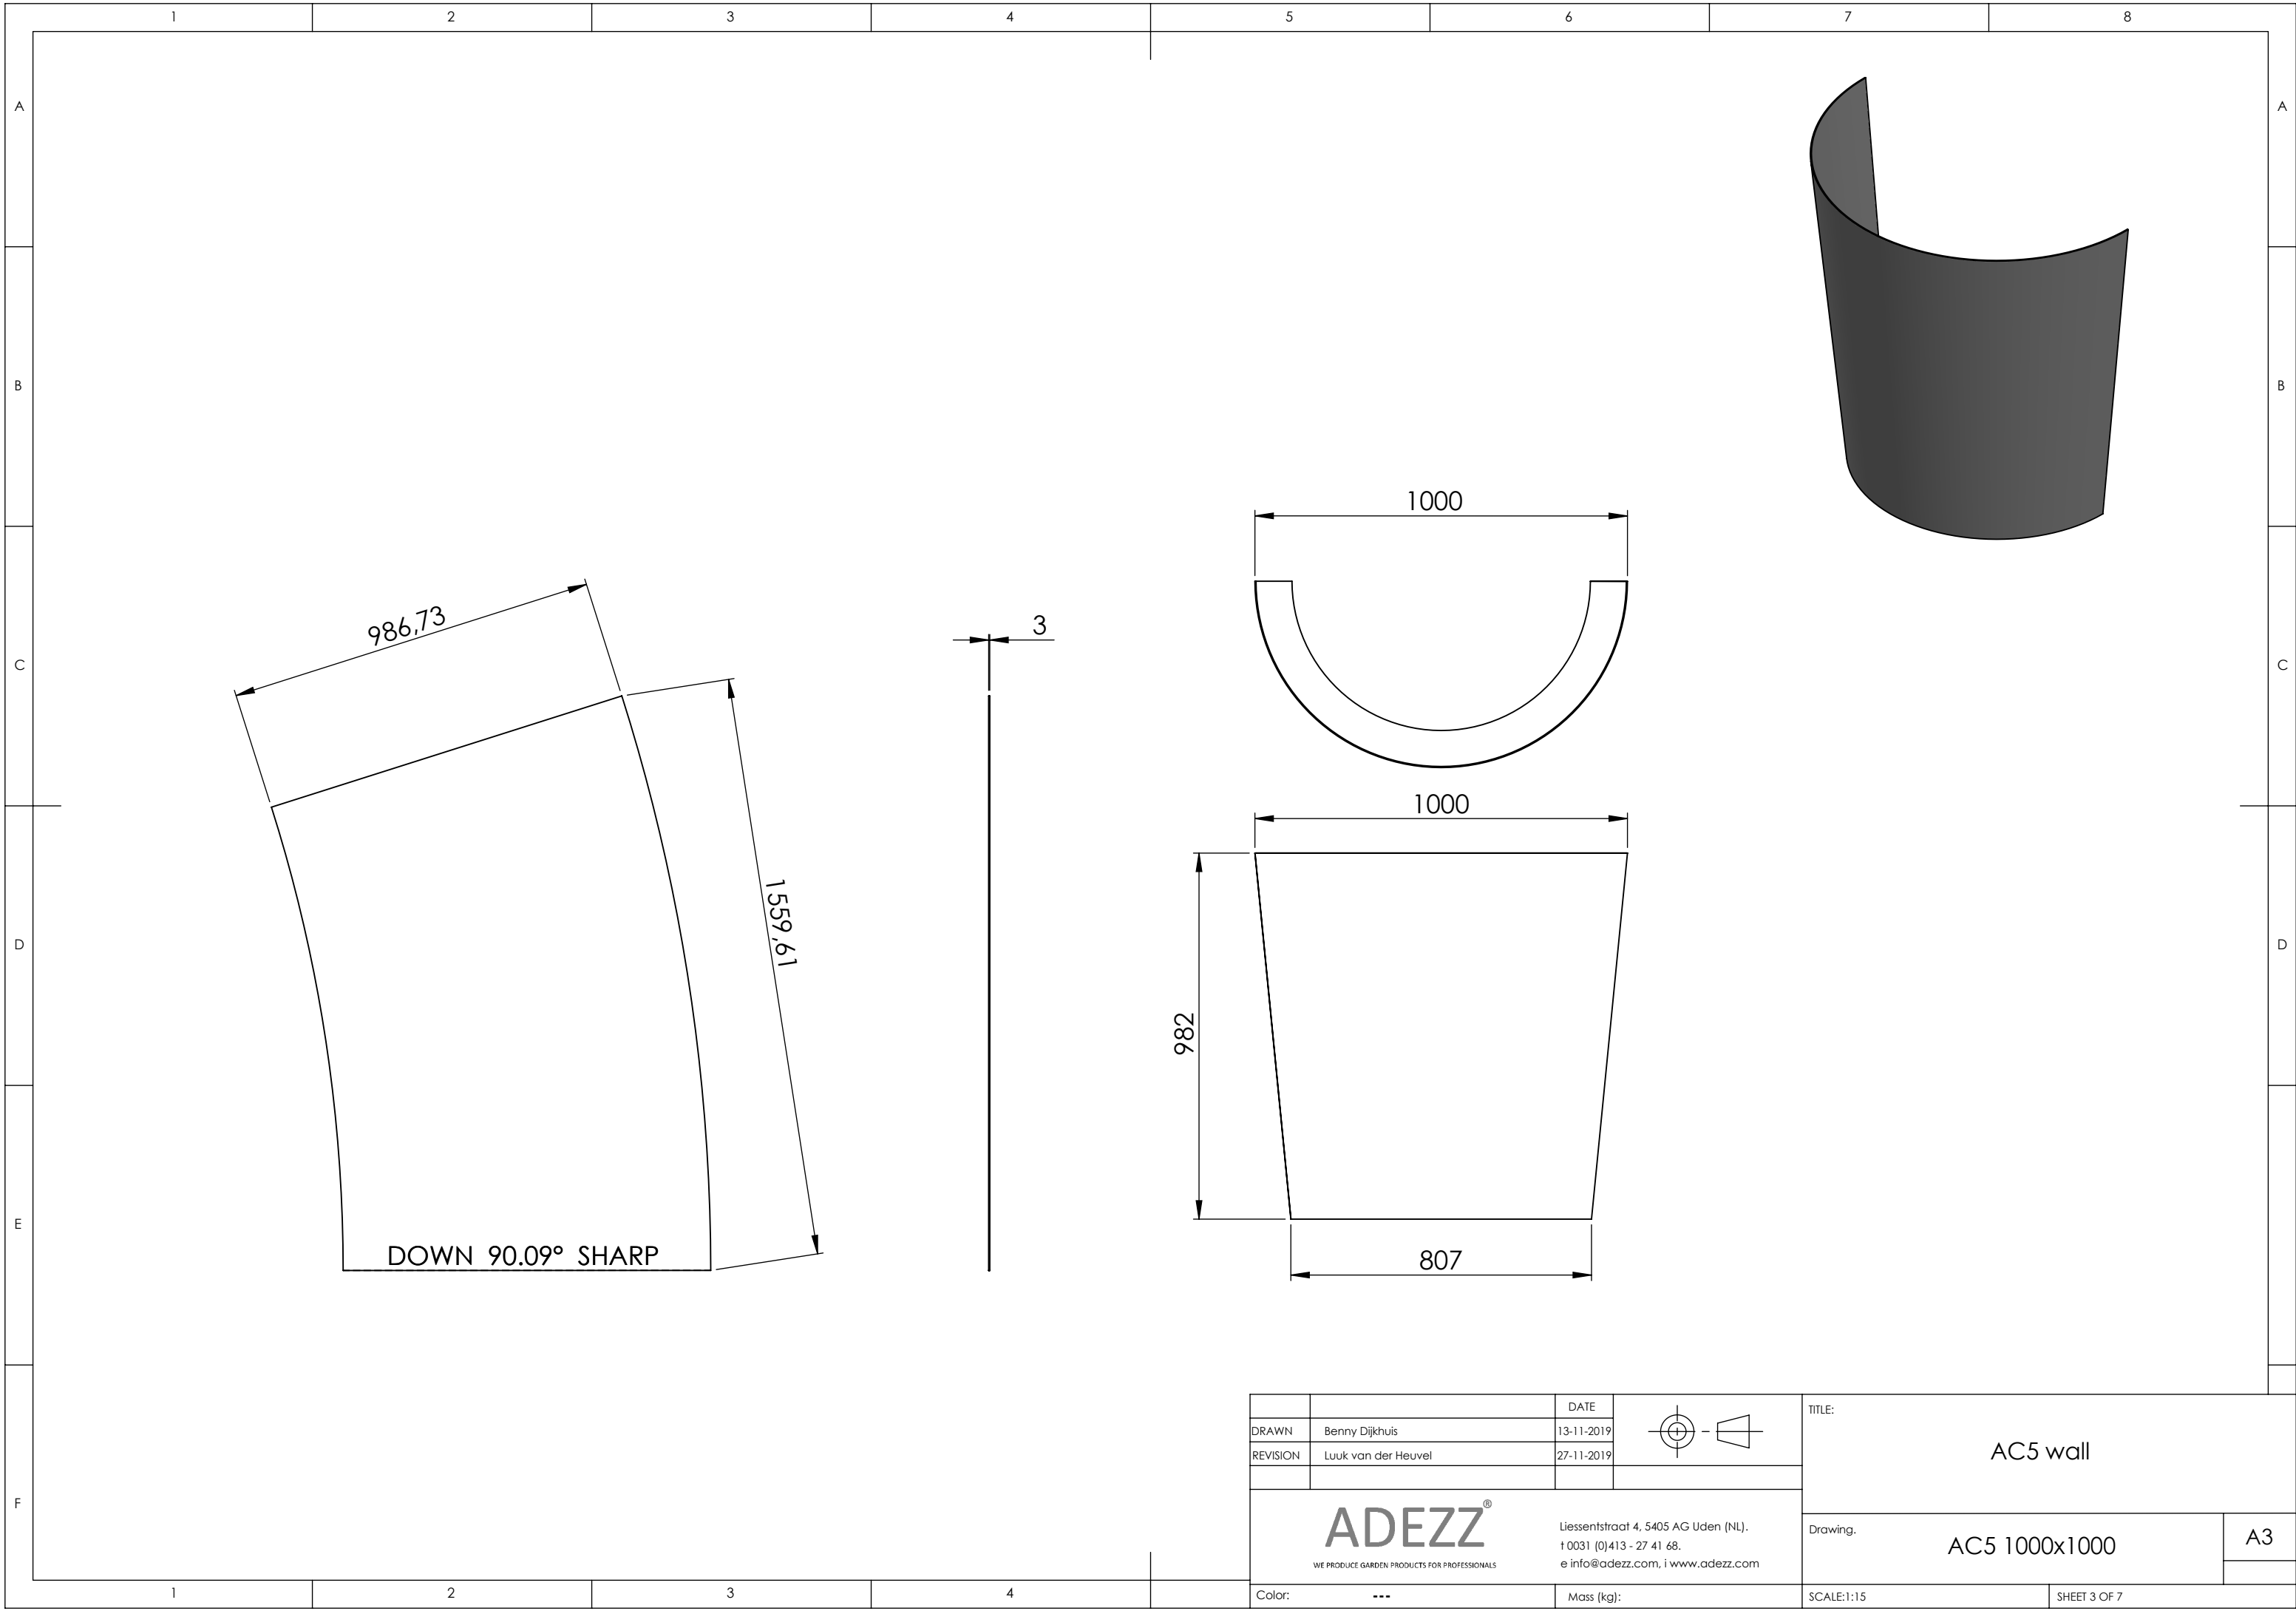

		DATE	
DRAWN	Benny Dijkhuis	13-11-2019	
REVISION	Luuk van der Heuvel	27-11-2019	


TITLE: AC5 wall

ADEZZ[®]
 WE PRODUCE GARDEN PRODUCTS FOR PROFESSIONALS

Liessentstraat 4, 5405 AG Uden (NL).
 † 0031 (0)413 - 27 41 68.
 e info@adezz.com, i www.adezz.com

Drawing: AC5 1000x1000

A3

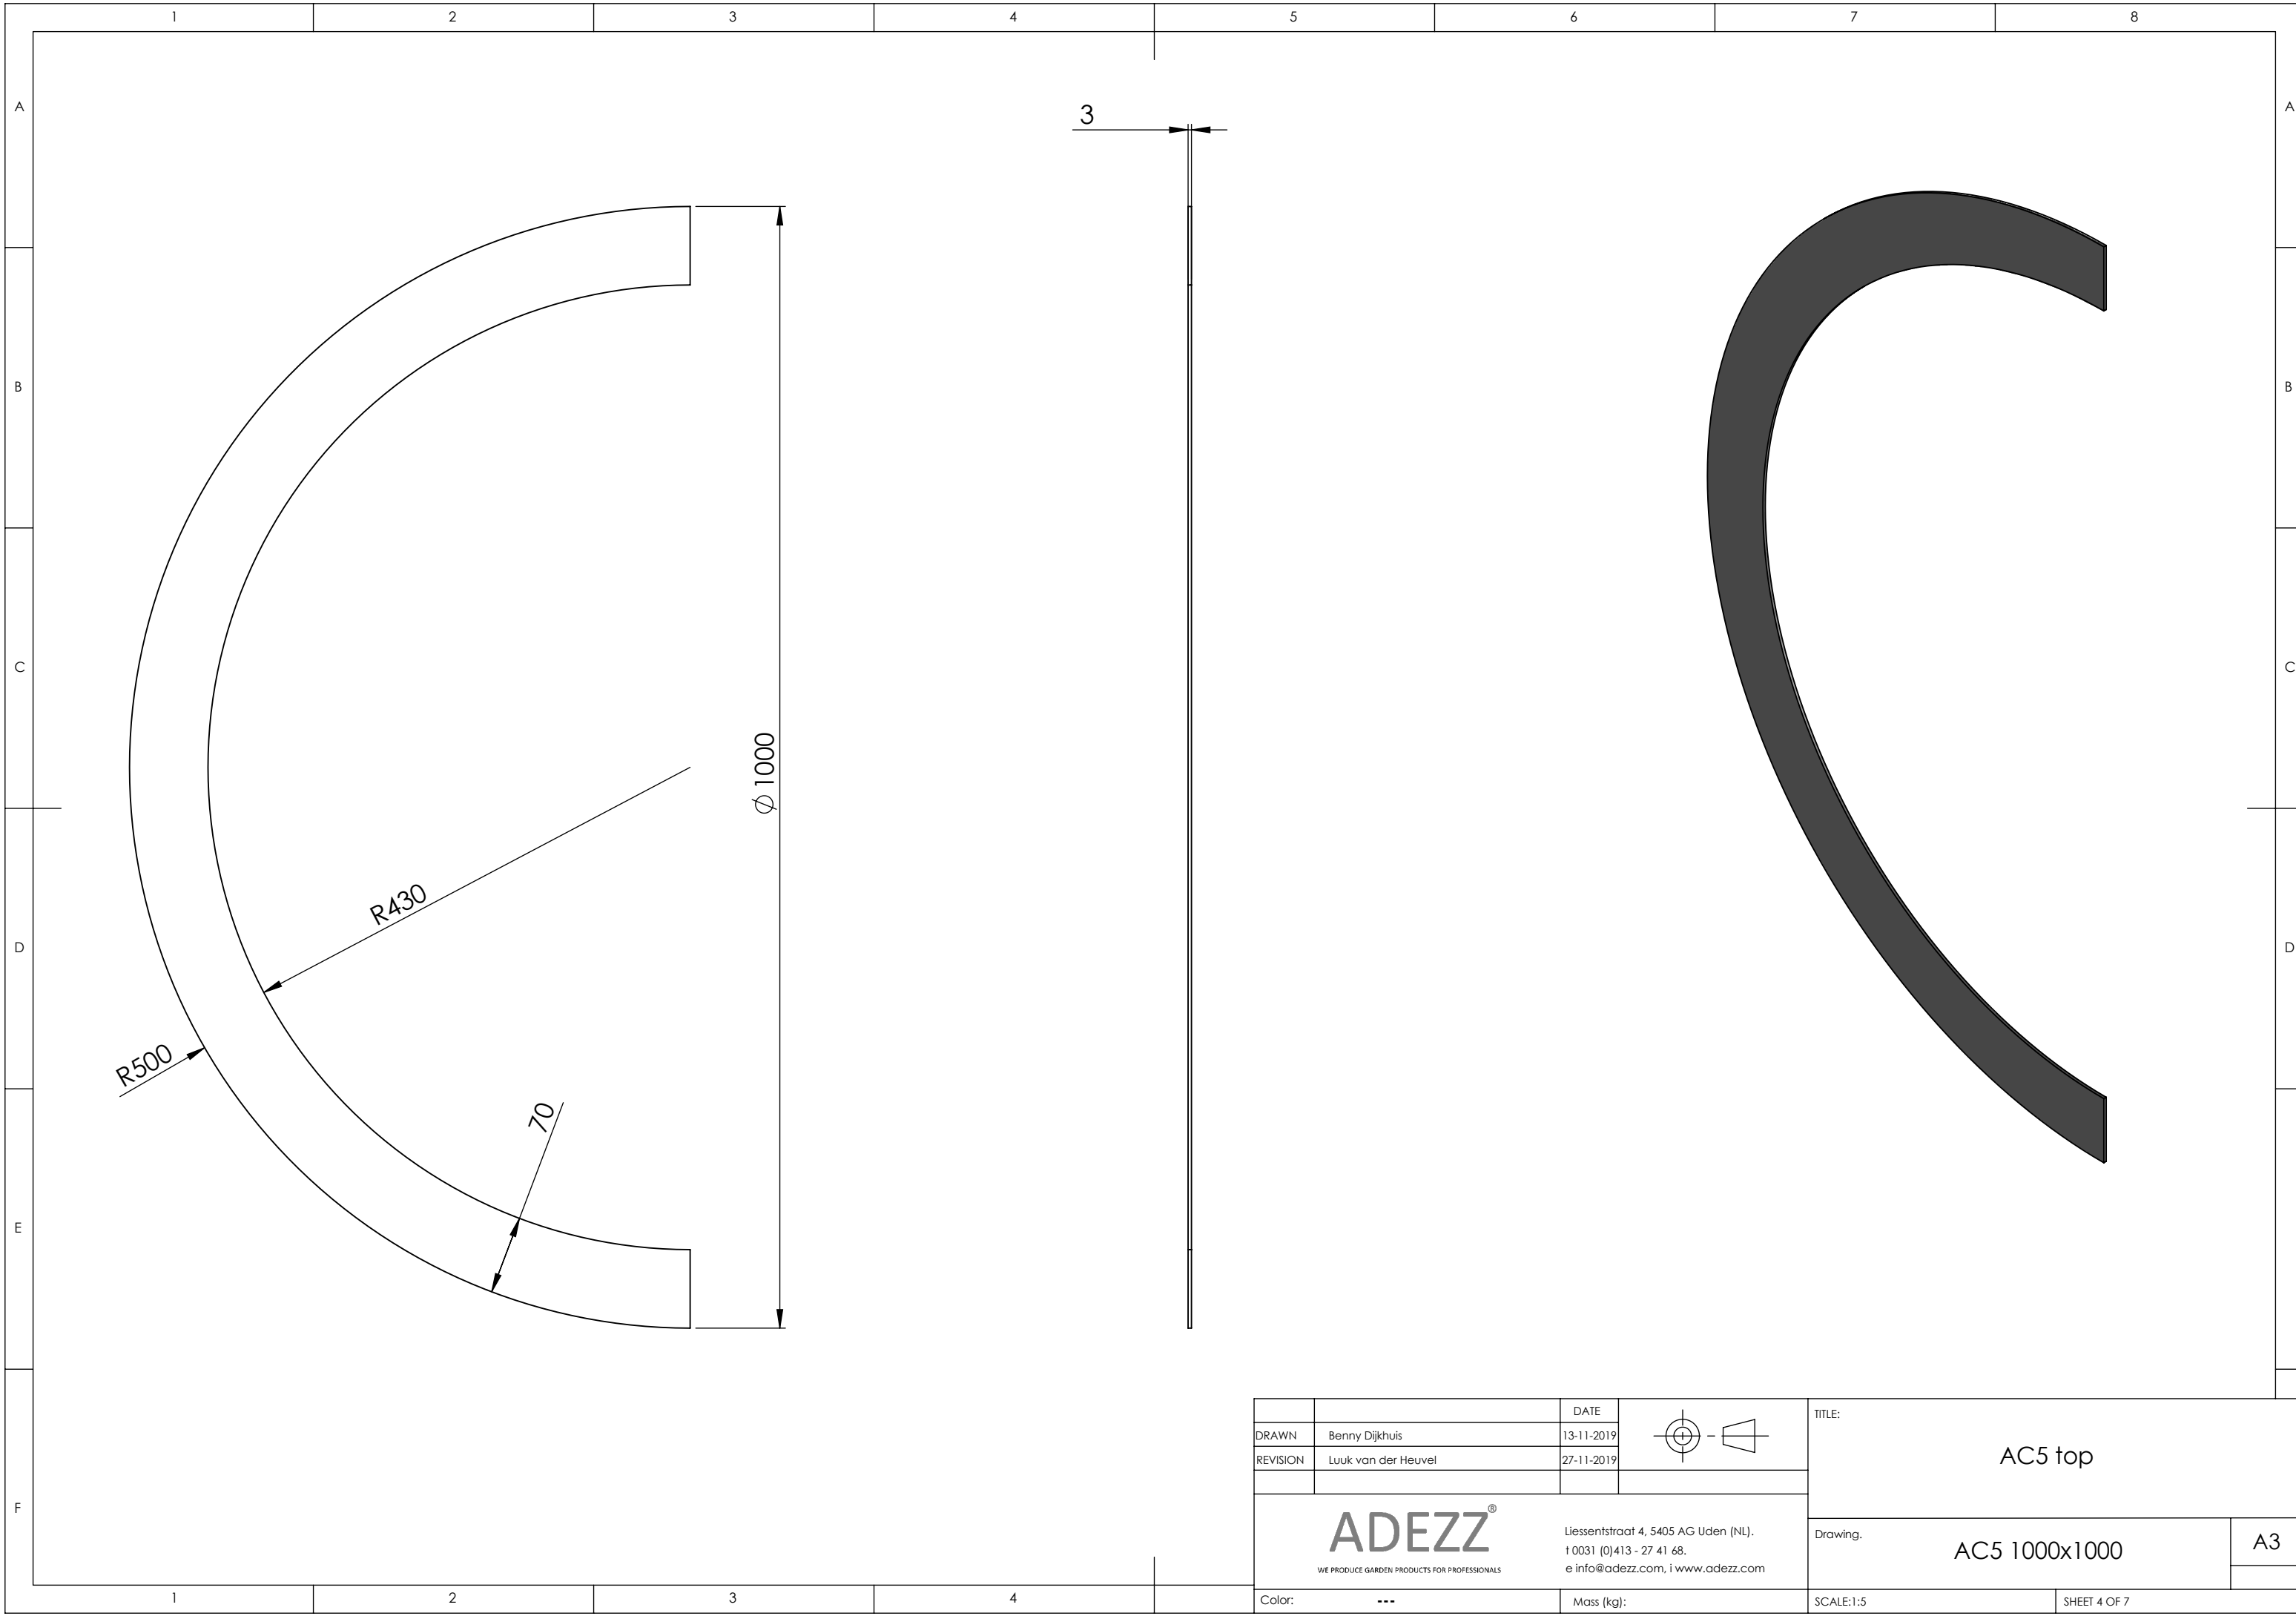


		DATE	
DRAWN	Benny Dijkhuis	13-11-2019	
REVISION	Luuk van der Heuvel	27-11-2019	

TITLE:	AC5 top	
--------	---------	--

ADEZZ[®]
 WE PRODUCE GARDEN PRODUCTS FOR PROFESSIONALS
 Liessentstraat 4, 5405 AG Uden (NL).
 † 0031 (0)413 - 27 41 68.
 e info@adezz.com, i www.adezz.com

Drawing:	AC5 1000x1000	A3
----------	---------------	----

Color:	---	Mass (kg):		SCALE:1:5	SHEET 4 OF 7
--------	-----	------------	--	-----------	--------------

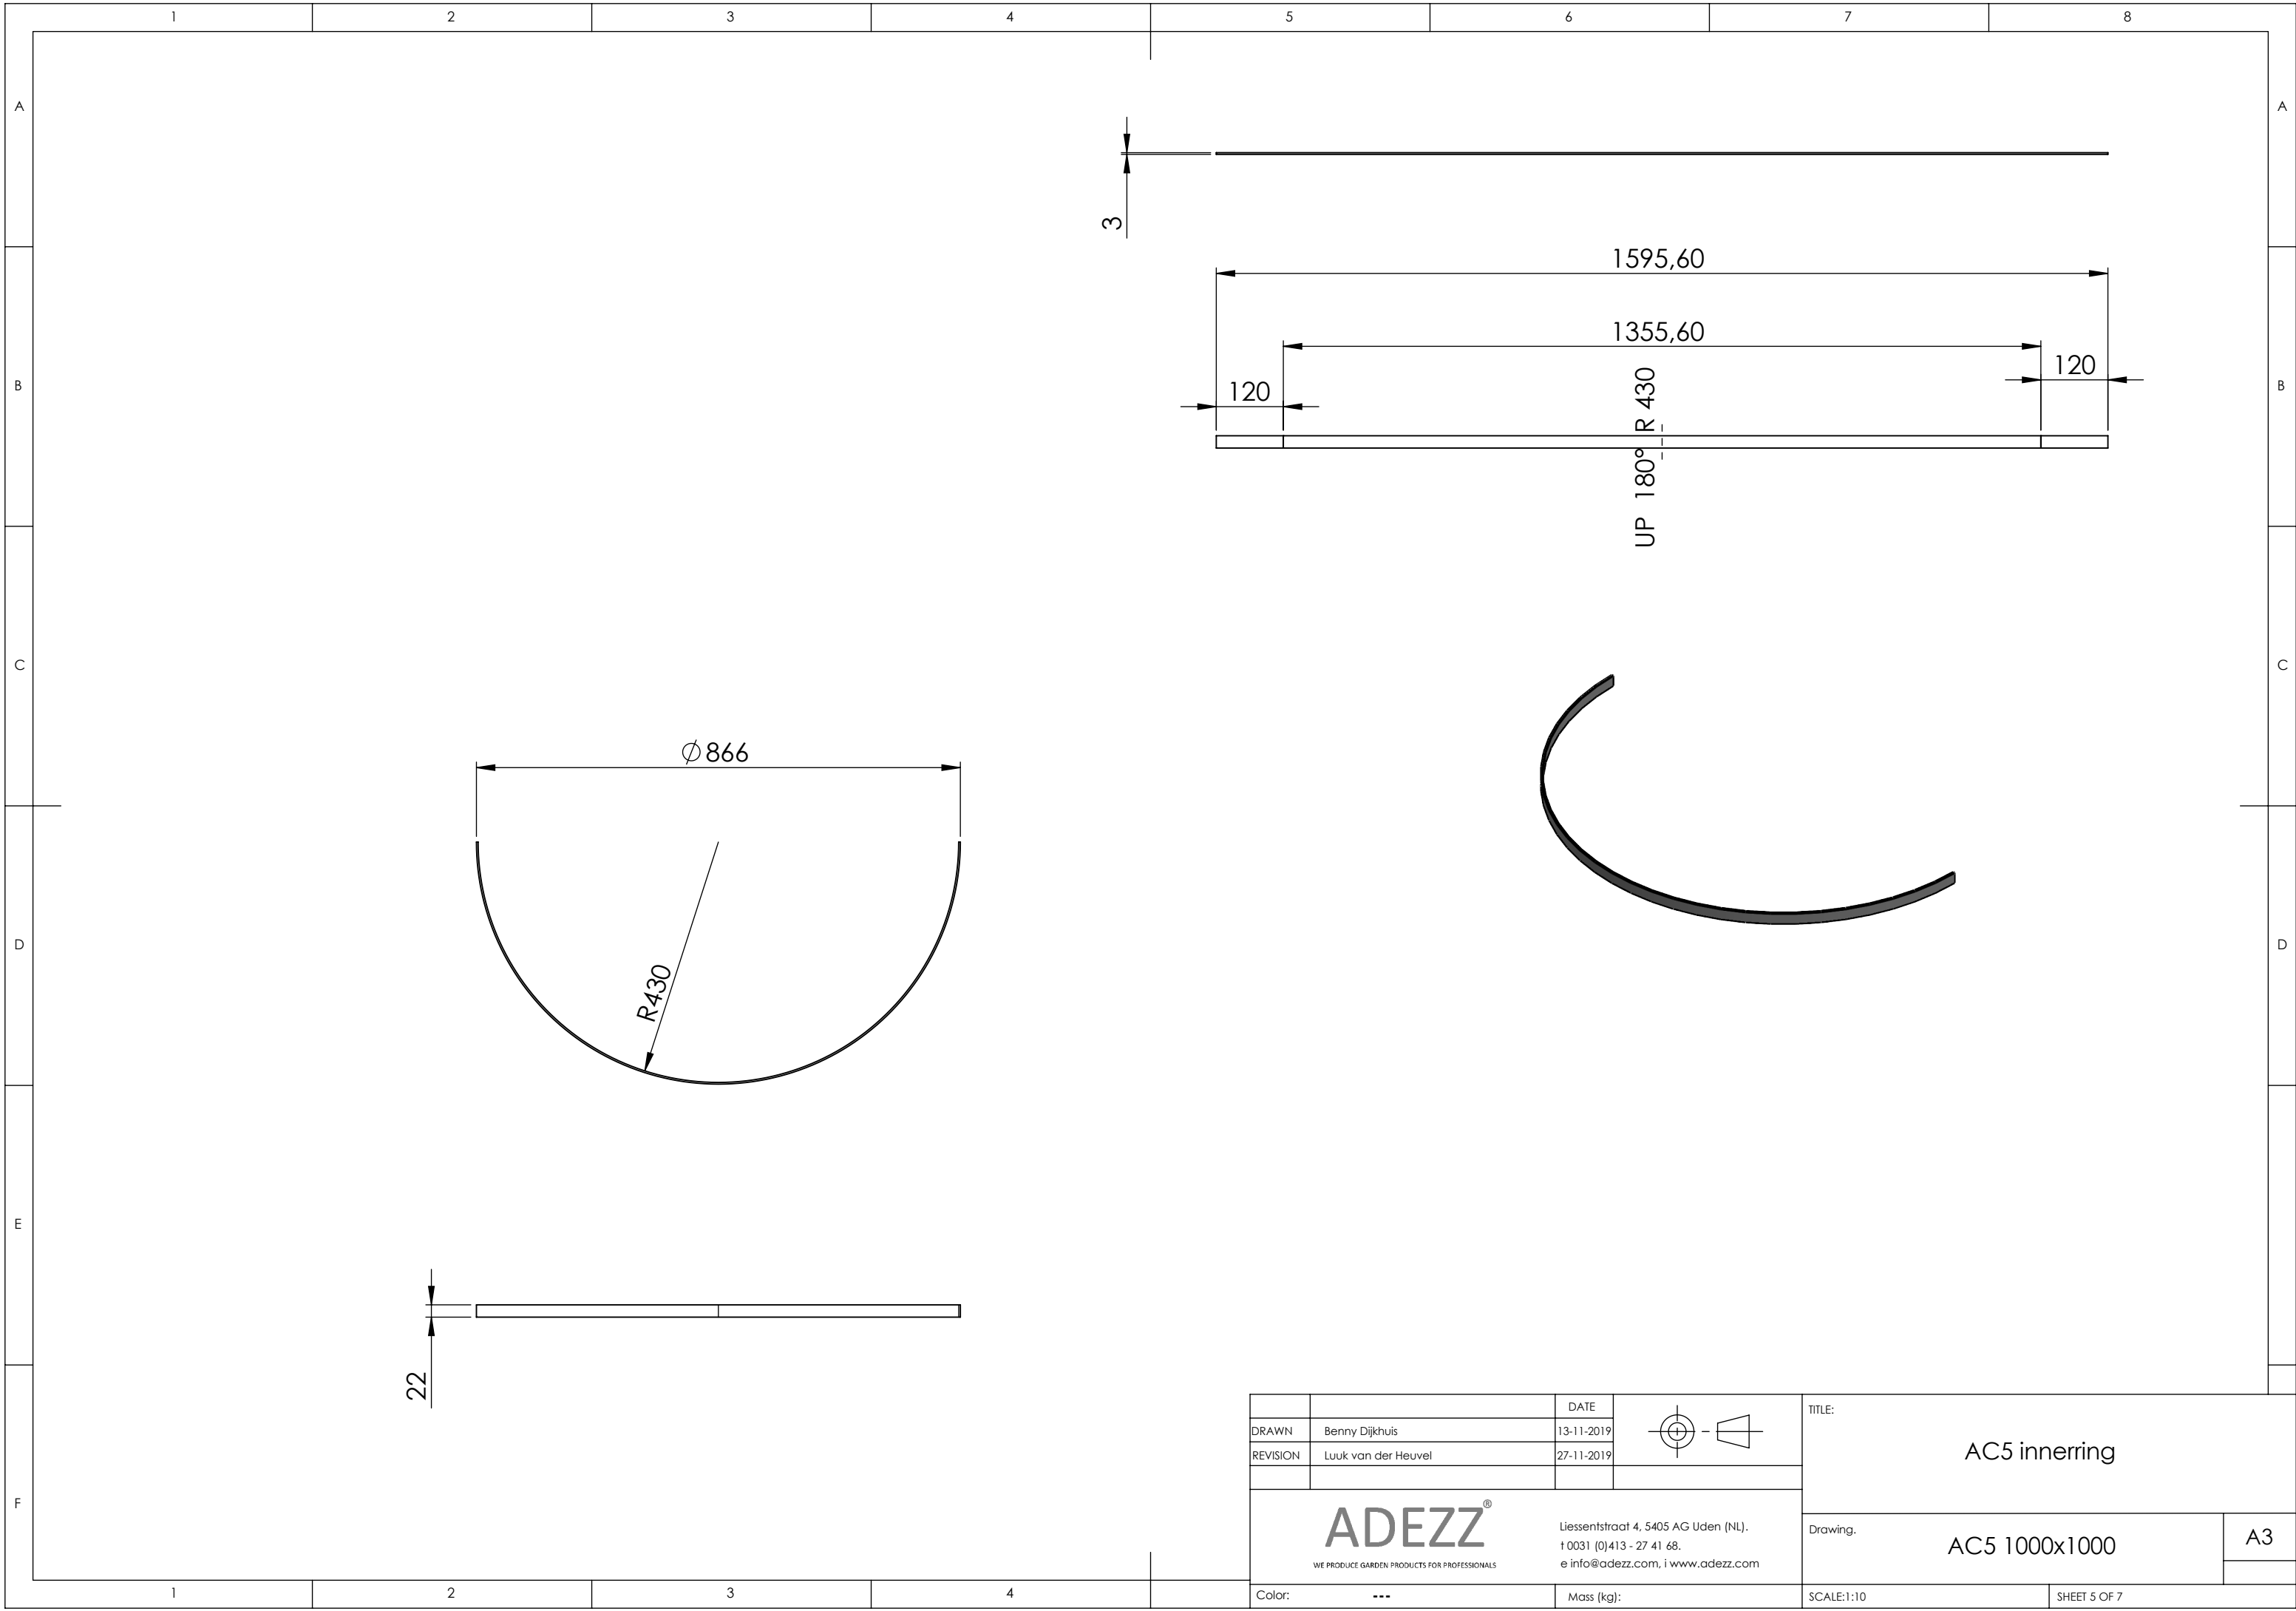

		DATE	
DRAWN	Benny Dijkhuis	13-11-2019	
REVISION	Luuk van der Heuvel	27-11-2019	






TITLE:	AC5 innerring	
--------	---------------	--

ADEZZ[®]
 WE PRODUCE GARDEN PRODUCTS FOR PROFESSIONALS


Liessentstraat 4, 5405 AG Uden (NL).
 † 0031 (0)413 - 27 41 68.
 e info@adezz.com, i www.adezz.com

Drawing:	AC5 1000x1000	A3
----------	---------------	----

Color:	---	Mass (kg):		SCALE:1:10	SHEET 5 OF 7
--------	-----	------------	--	------------	--------------

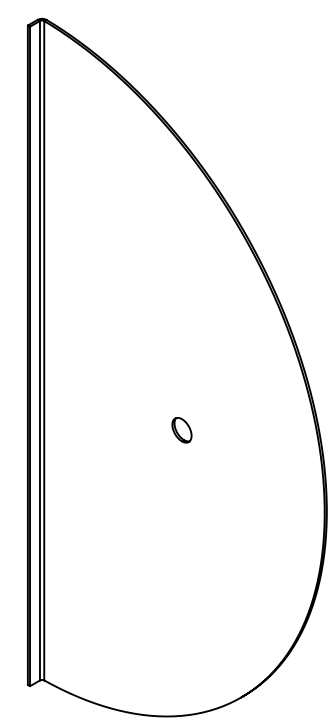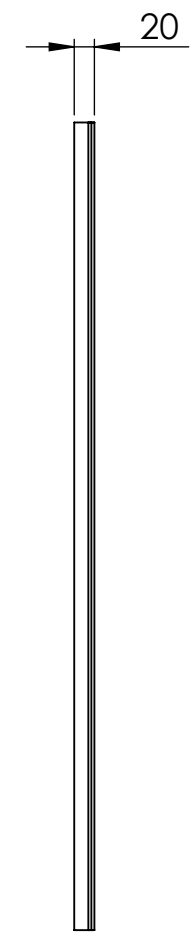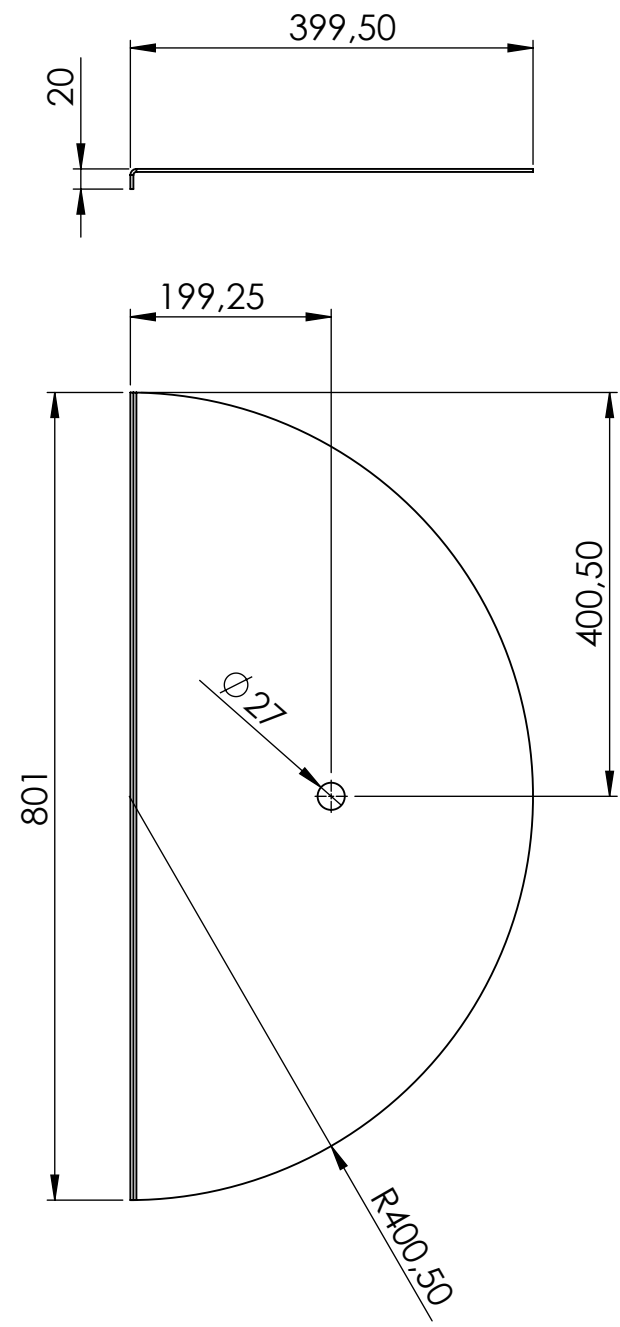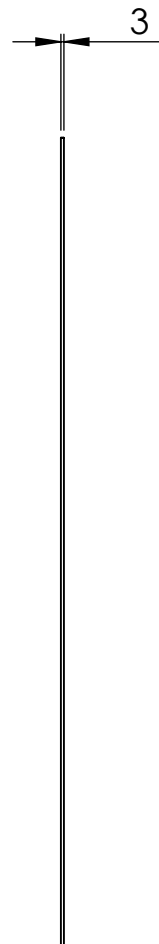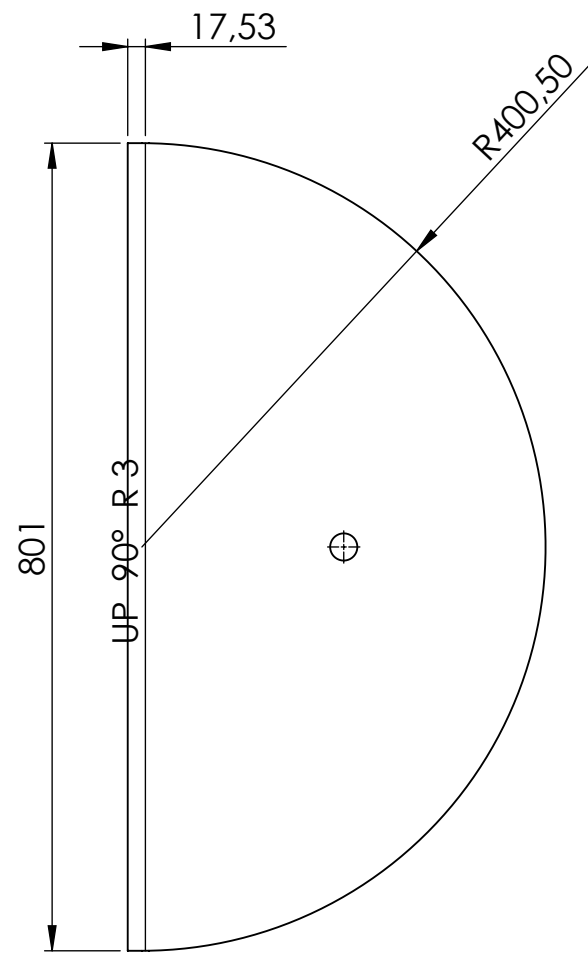

		DATE
DRAWN	Benny Dijkhuis	13-11-2019
REVISION	Luuk van der Heuvel	27-11-2019

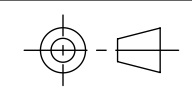






TITLE: AC5 bottom

ADEZZ[®]
WE PRODUCE GARDEN PRODUCTS FOR PROFESSIONALS

Liessentstraat 4, 5405 AG Uden (NL).
t 0031 (0)413 - 27 41 68.
e info@adezz.com, i www.adezz.com

Drawing: AC5 1000x1000 A3

Color: --- Mass (kg): SCALE:1:7,5 SHEET 6 OF 7

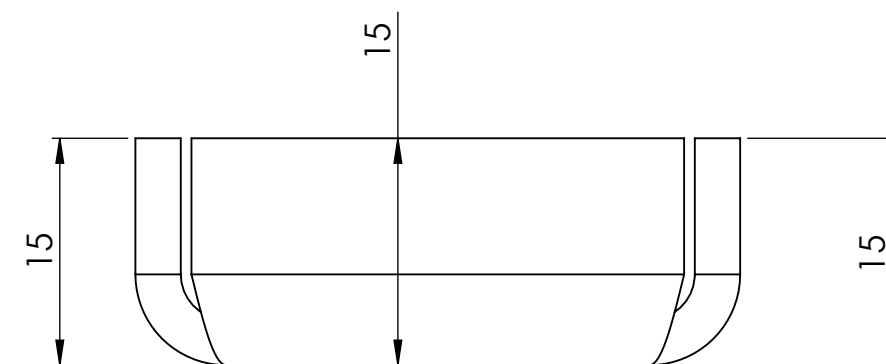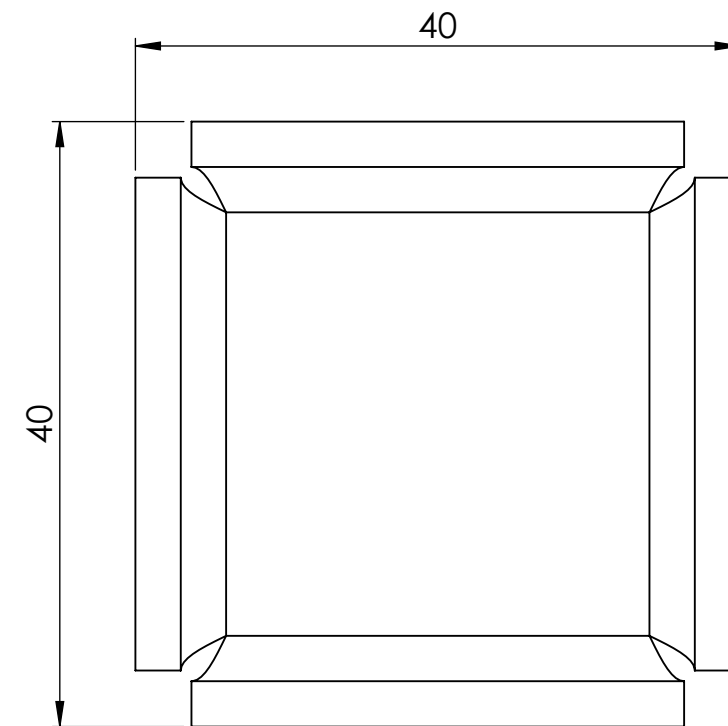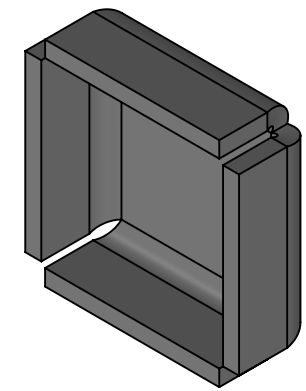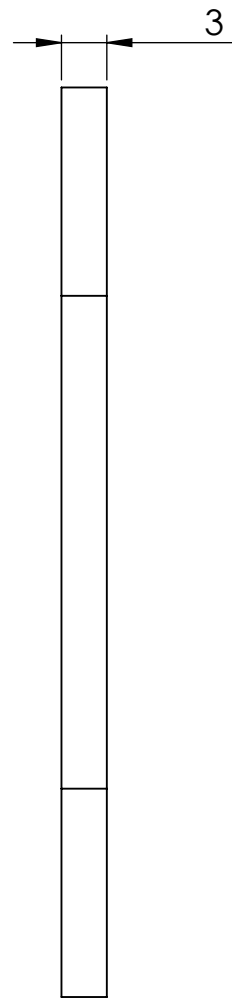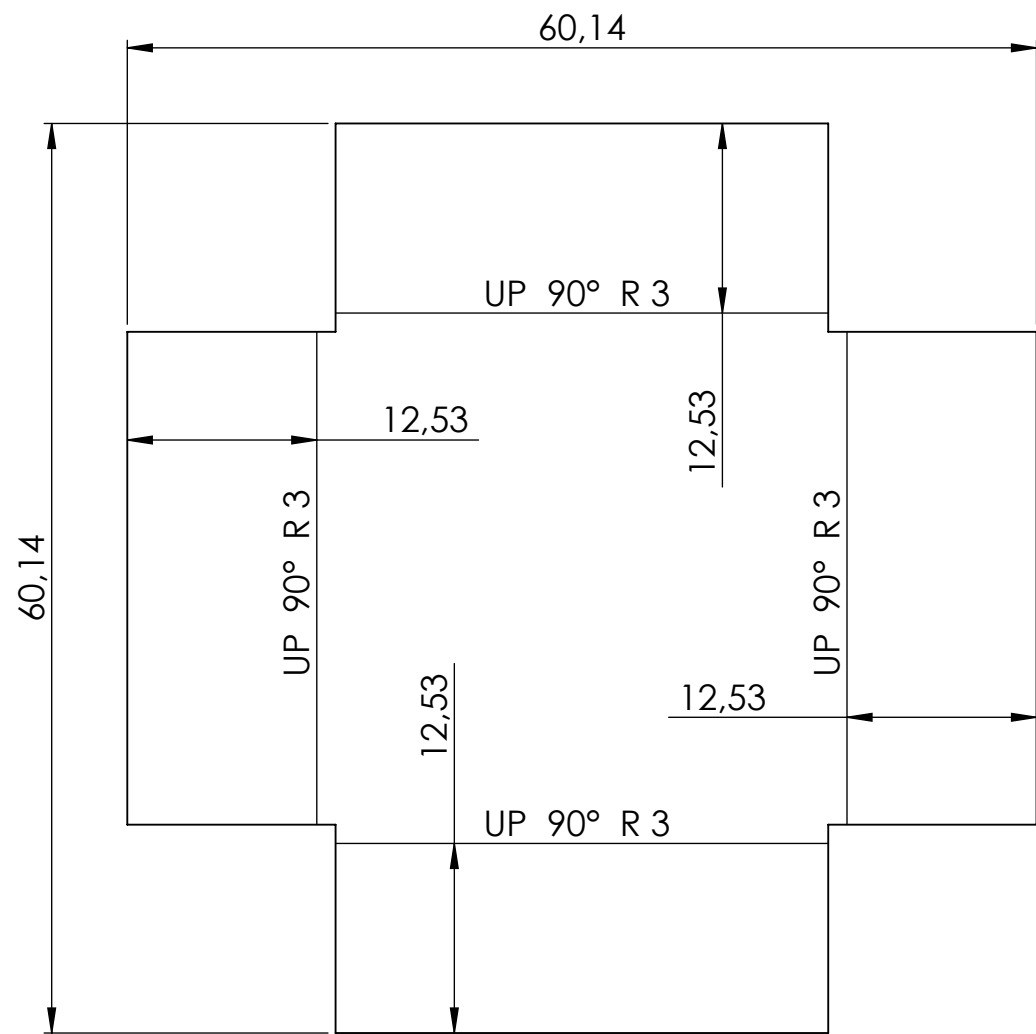

DRAWN	Benny Dijkhuis	DATE	13-11-2019		TITLE:			
REVISION	Luuk van der Heuvel	DATE	27-11-2019		AC5 feet			
				Liessentstraat 4, 5405 AG Uden (NL). † 0031 (0)413 - 27 41 68. e info@adezz.com, i www.adezz.com		Drawing:	AC5 1000x1000	A3
Color:	---	Mass (kg):		SCALE:2:1	SHEET 7 OF 7			